

1:50



metres 1 2 3 4 5

© This Drawing is the copyright of benjamin + beauchamp architects ltd.

All dimensions to be checked on site by contractor and not scaled from this drawing. Scaling for planning purposes only.

benjamin + beauchamp architects ltd accept no liability for any expense, loss or damage of whatsoever nature and however arising; from any variation made to this drawing; or in the execution of the work to which it relates, which has not been referred to them and their approval obtained.

p:\wimborne minster - 0450\drawings, photos &amp; graphics\b2 drawings\drawing board\0450.sk.041-02, proposed south elevation a4.dwg

 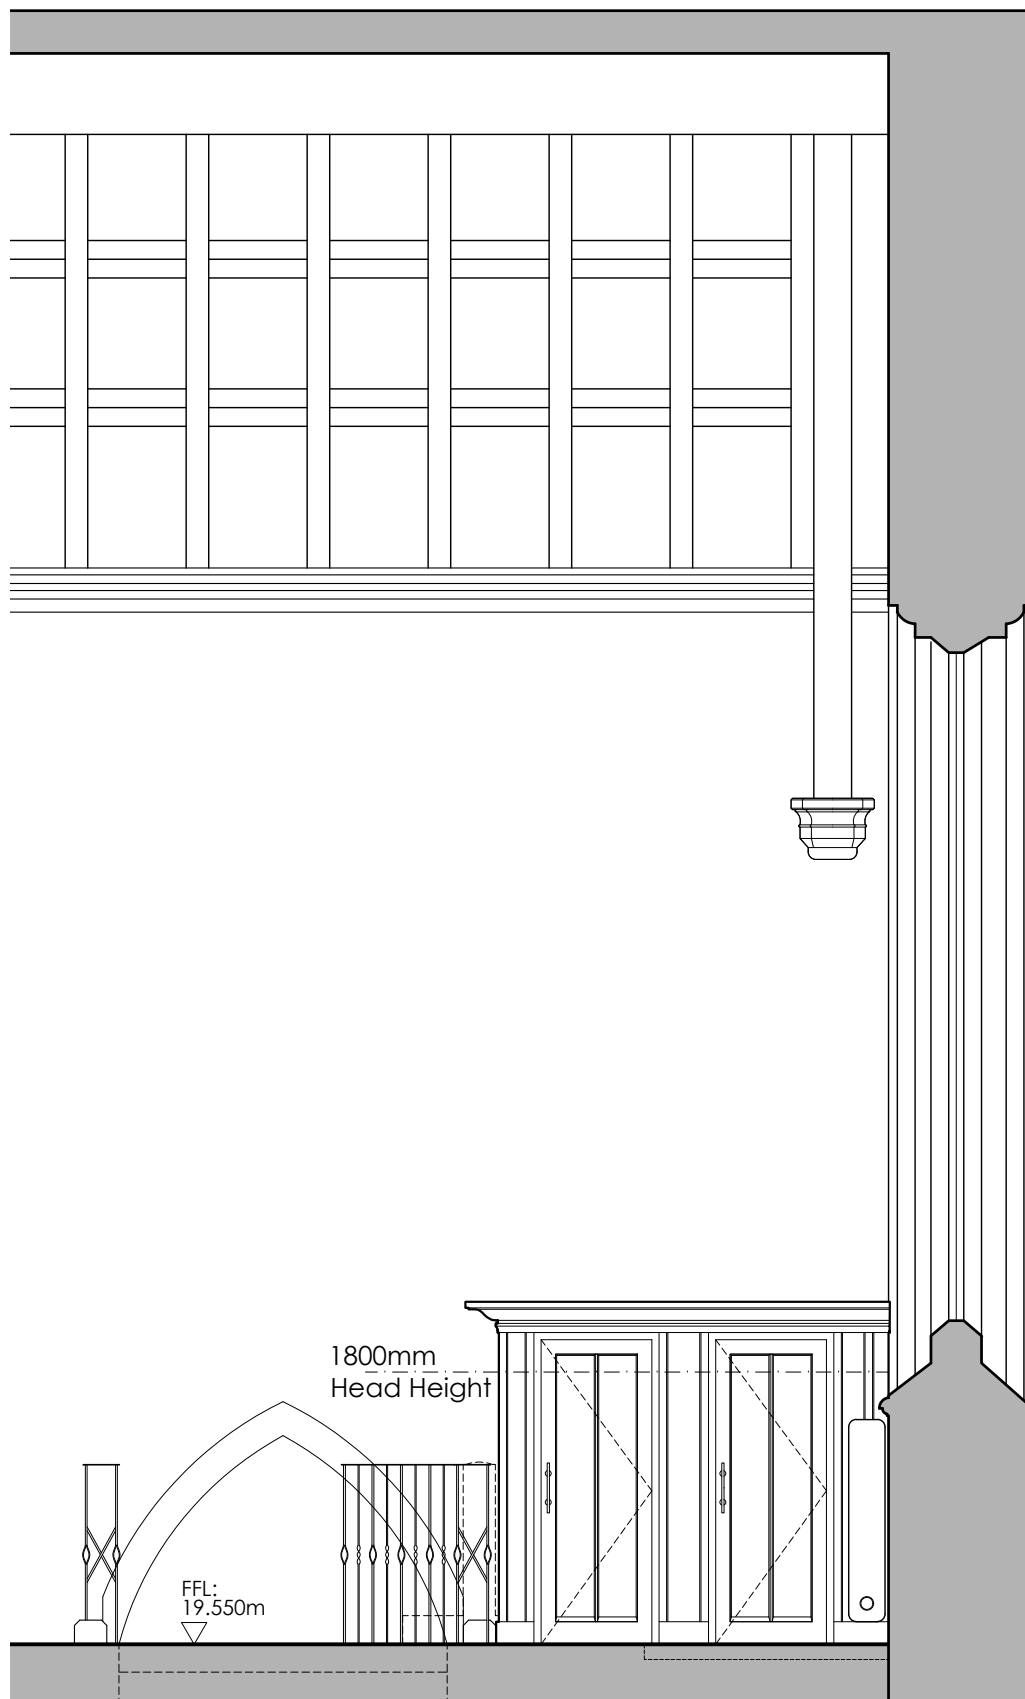

| Revision | Date     | Initials | Notes           |
|----------|----------|----------|-----------------|
| A        | 17.01.25 | JLB      | Radiator added. |

Sketch

| Drawn By | Date     | Scale      |
|----------|----------|------------|
| JLB      | 13/01/25 | 1:50 at A4 |

Drawing No. 0450.Sk.41-02 B