

1:50


metres 1 2 3 4 5

© This Drawing is the copyright of benjamin + beauchamp architects ltd.

All dimensions to be checked on site by contractor and not scaled from this drawing. Scaling for planning purposes only.


benjamin + beauchamp architects ltd accept no liability for any expense, loss or damage of whatsoever nature and however arising; from any variation made to this drawing; or in the execution of the work to which it relates, which has not been referred to them and their approval obtained.

p:\wimborne minster - 0450\drawings, photos & graphics\b2 drawings\drawing board\0450.sk.041-03 proposed north elevation a4.dwg

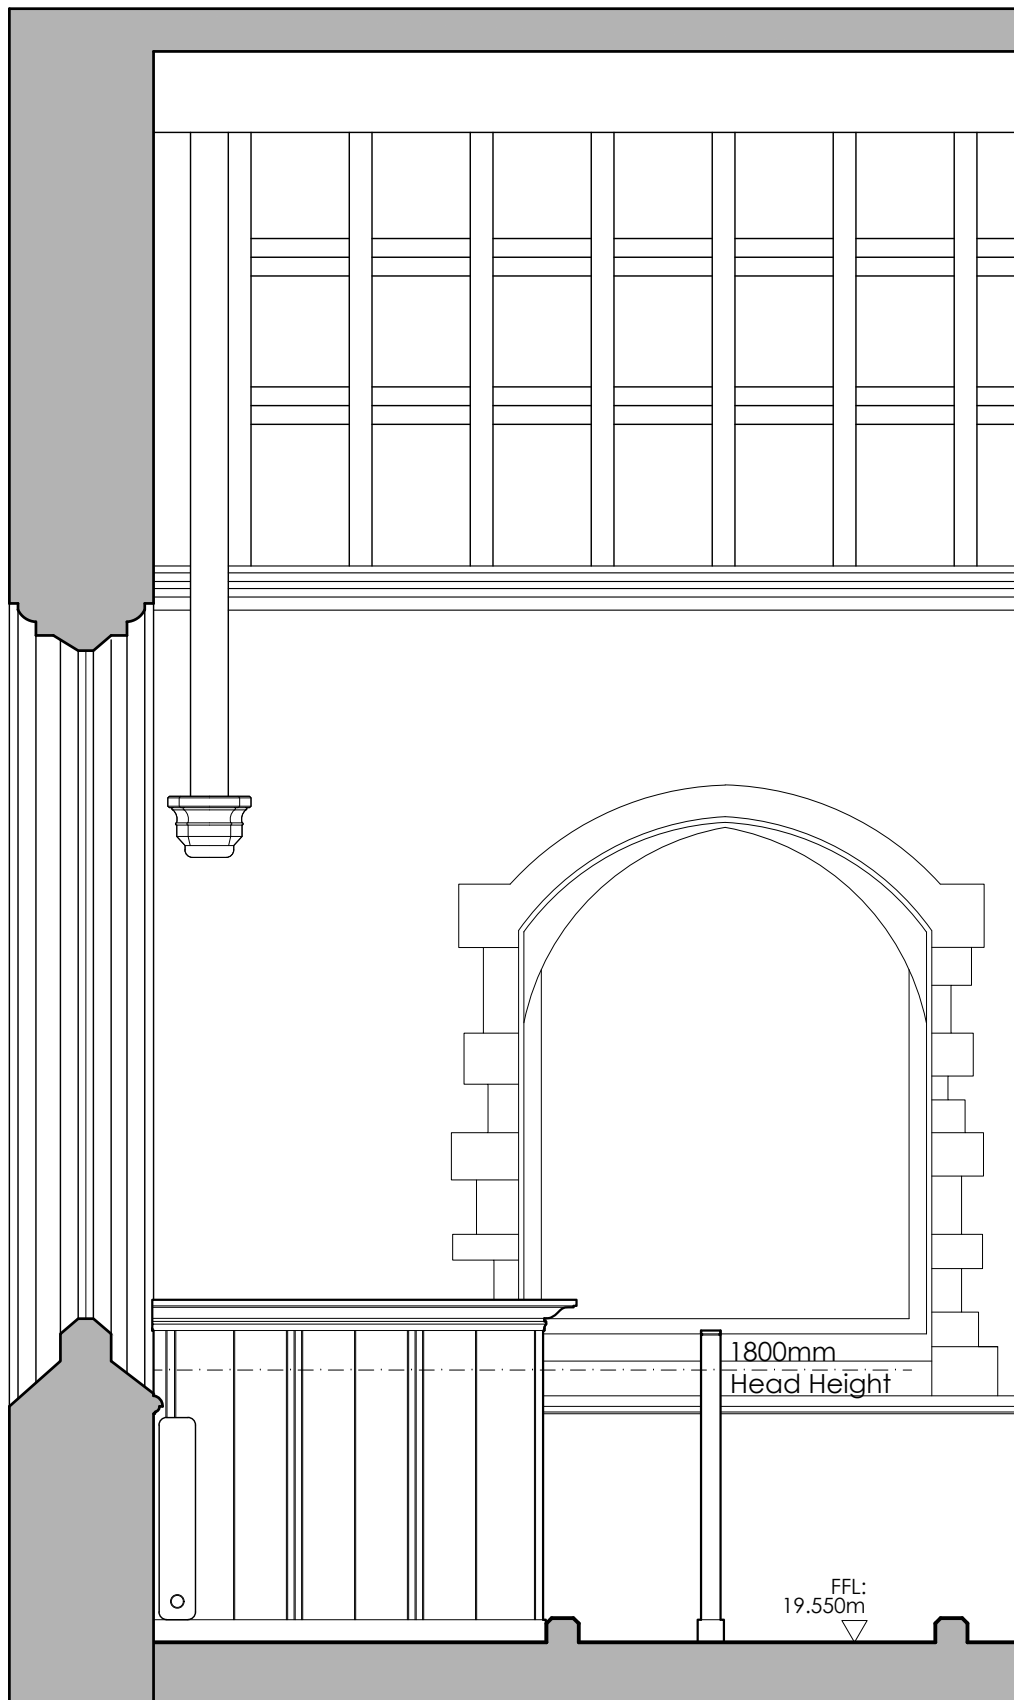

1800mm
Head Height

FFL:
19.550m

 

Revision	Date	Initials	Notes
A	17.01.25	JLB	Radiator added.

Sketch

Drawn By	Date	Scale
JLB	13/01/25	1:50 at A4

Drawing No.

0450.Sk.41-03 A