






Servery and Shop - Section 1 | View North
Scale 1:20

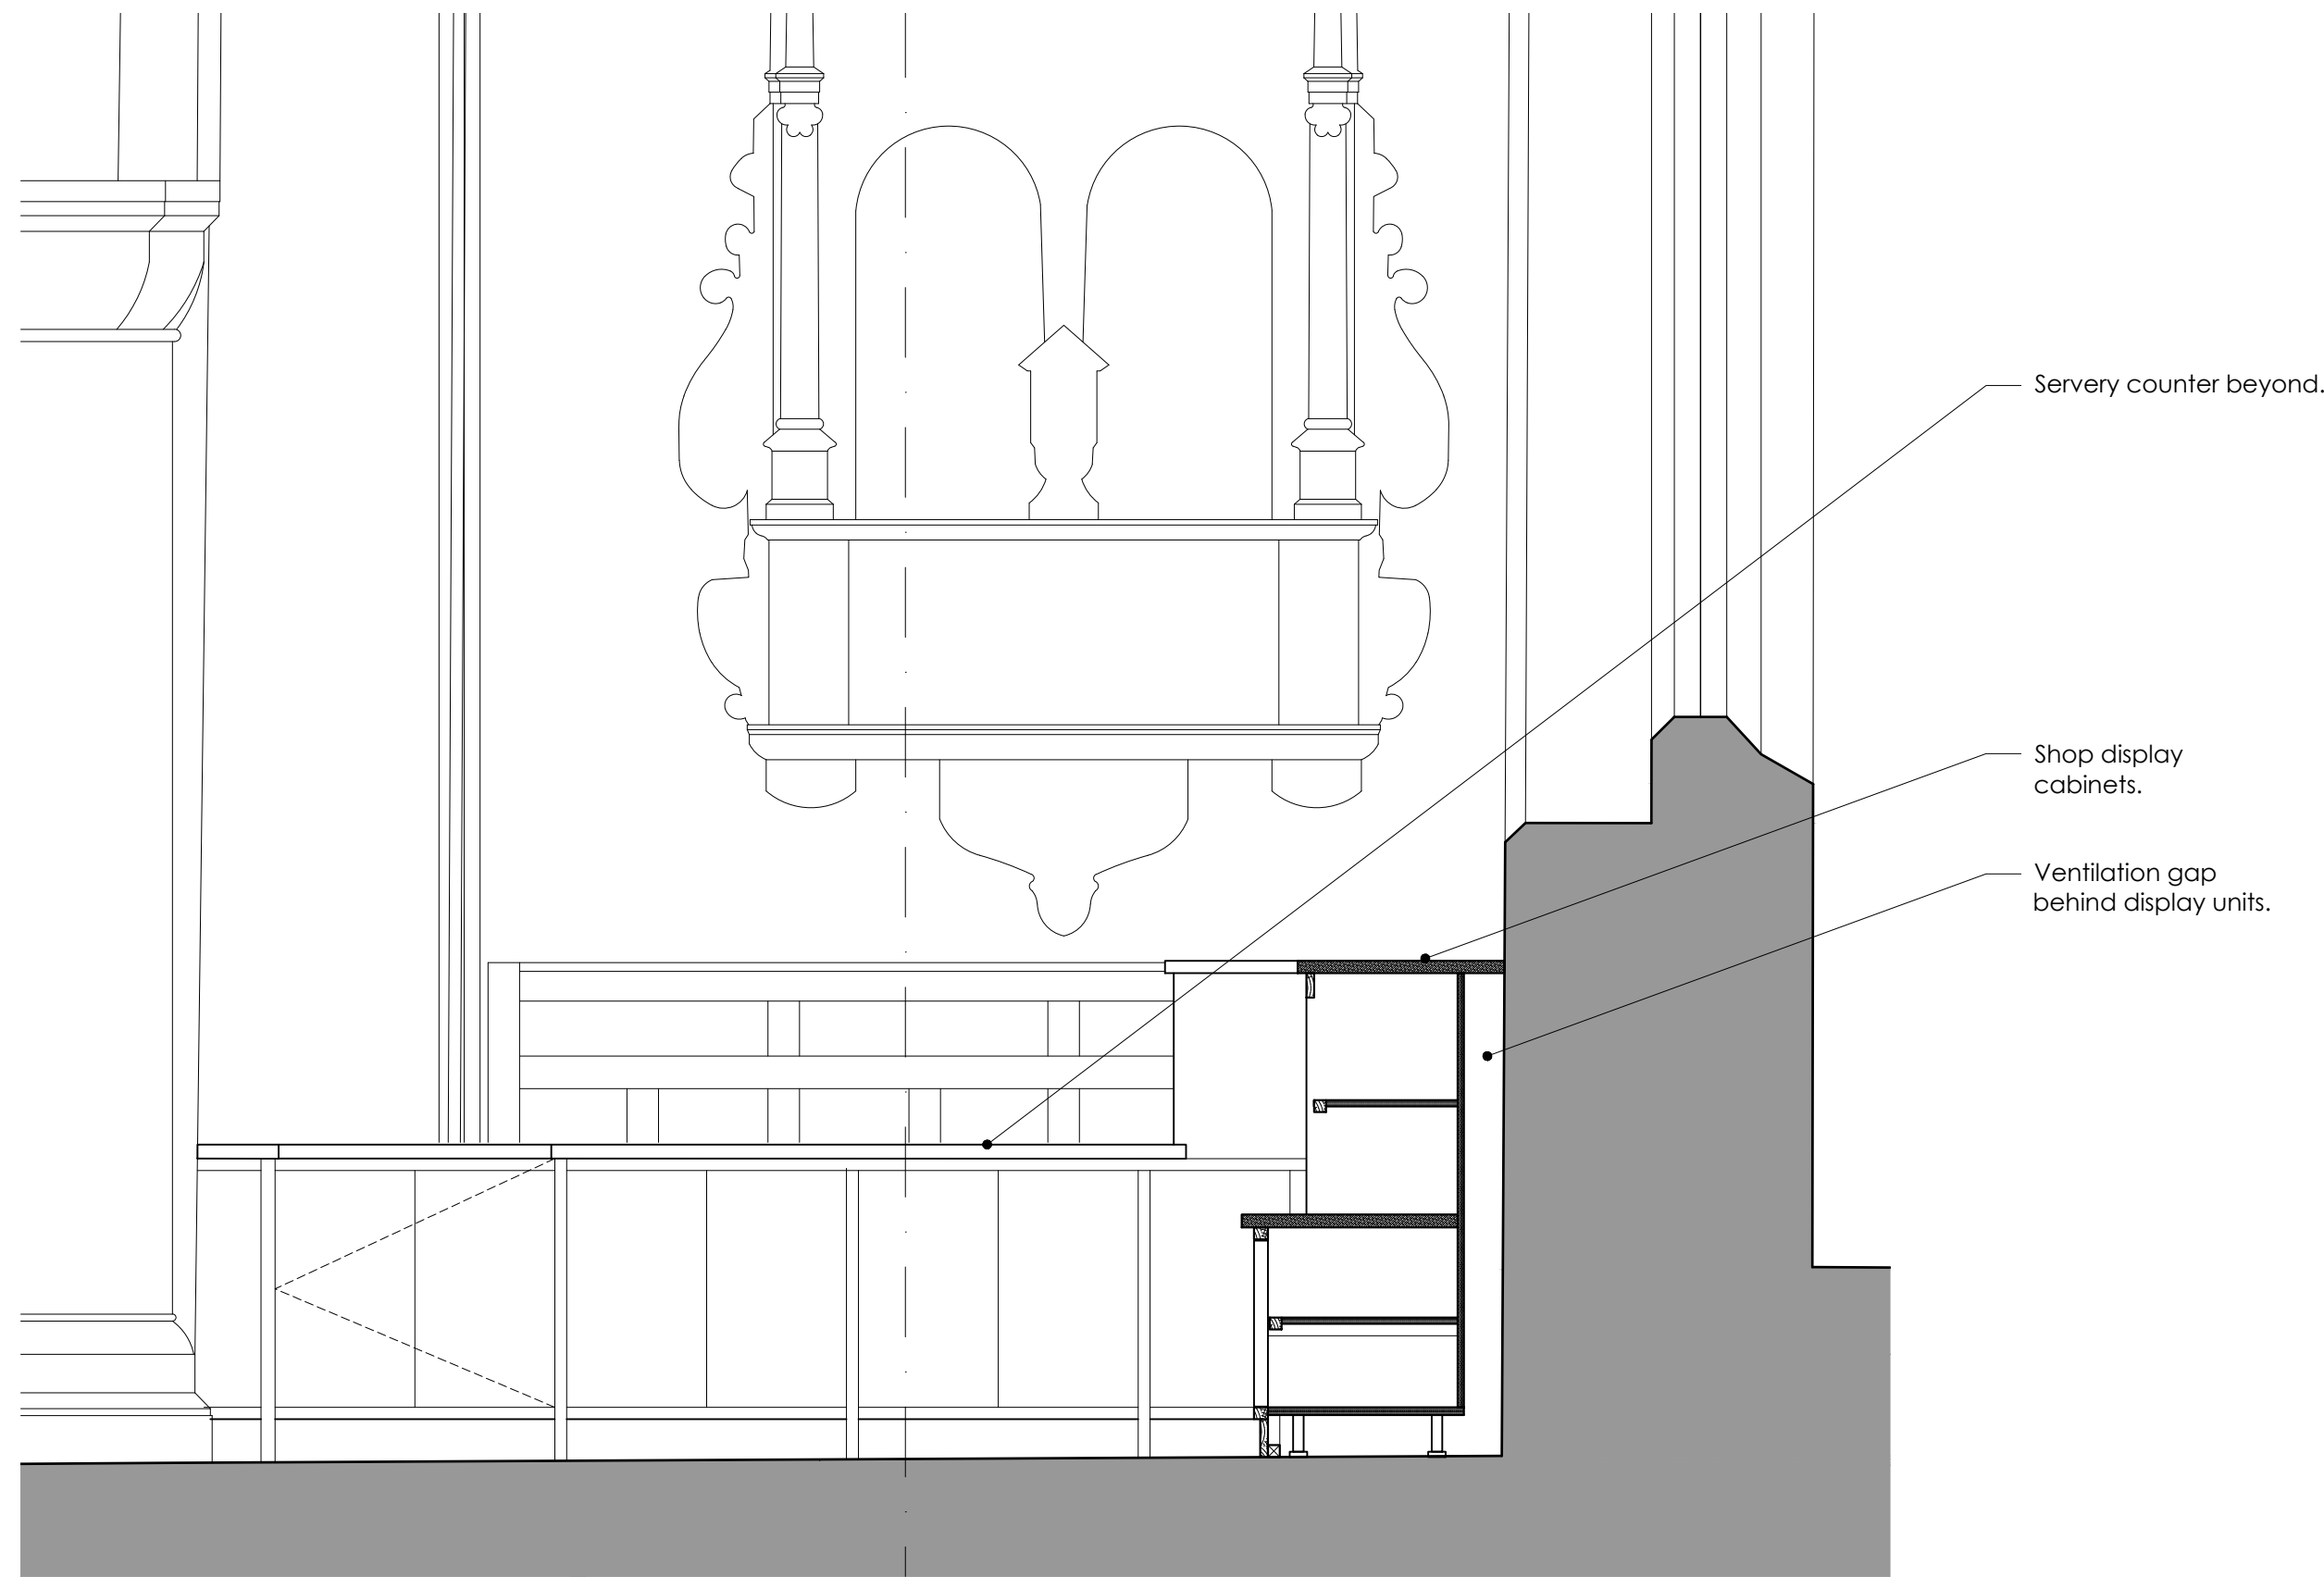

Section 4 - Through Shop Area
Scale 1:20

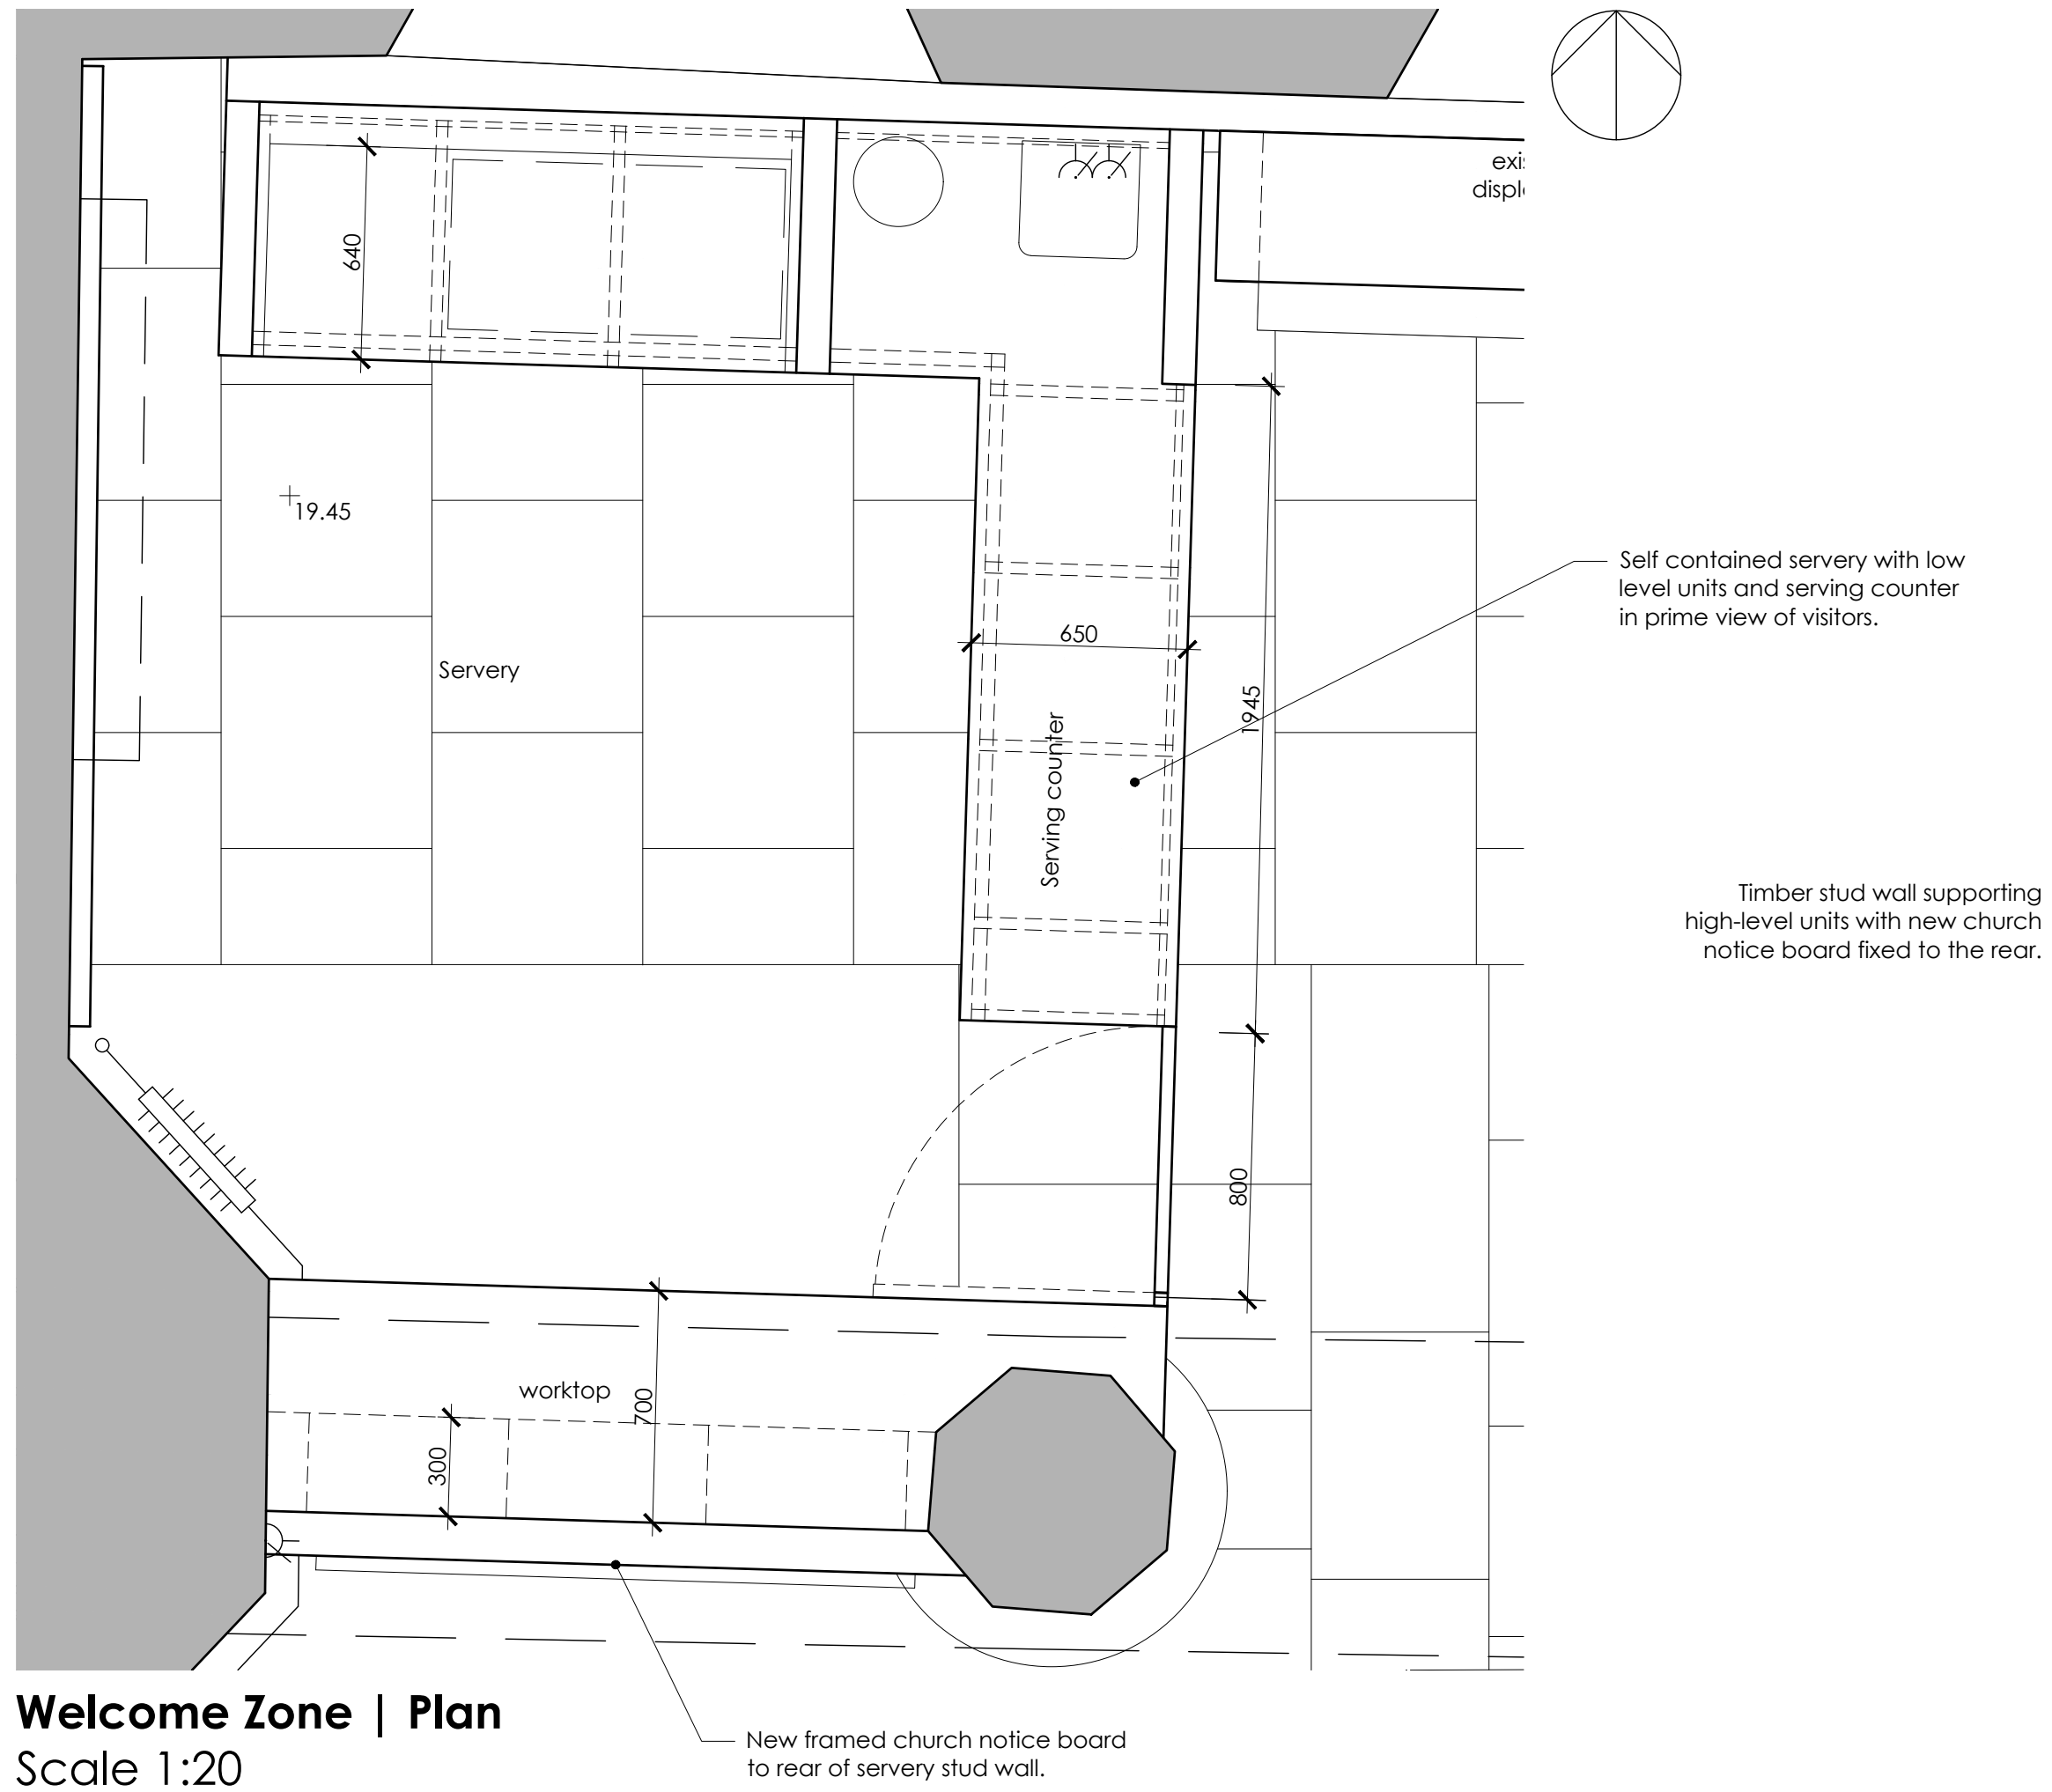

Welcome Zone | Plan
Scale 1:20

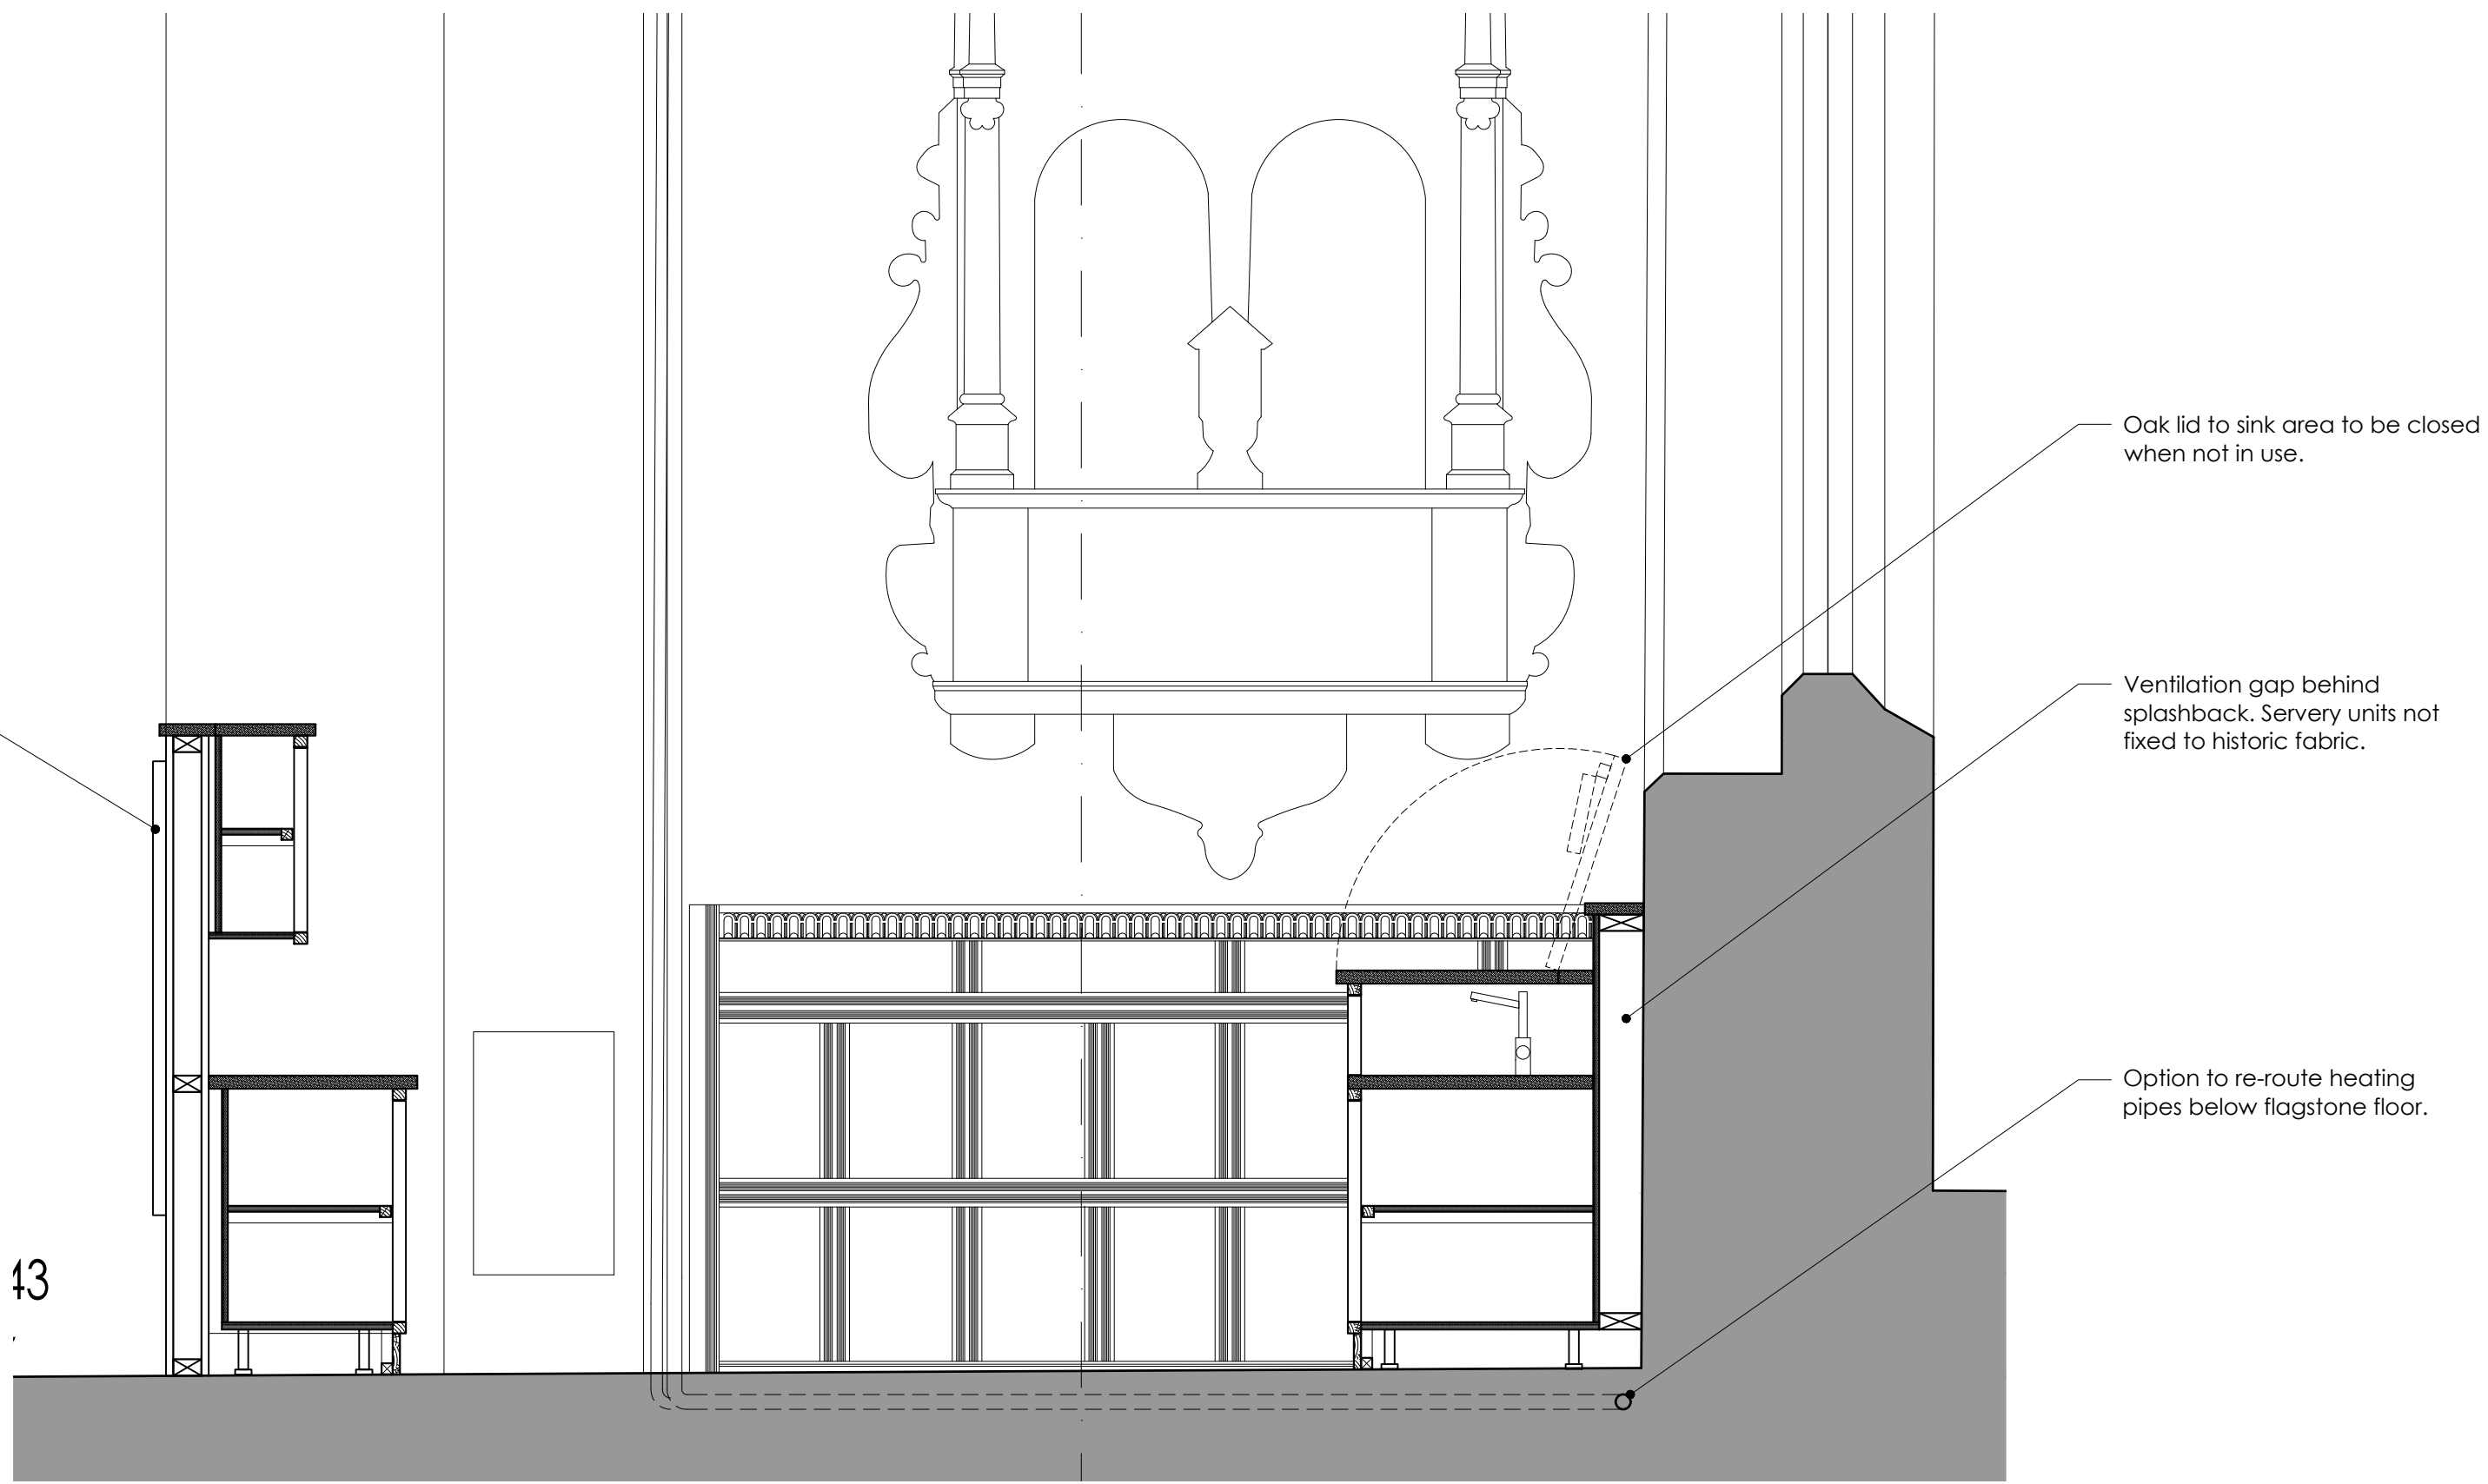

Section 3 - Through Servery
Scale 1:20