
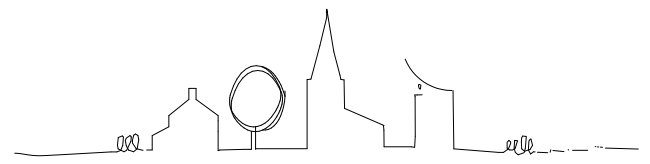
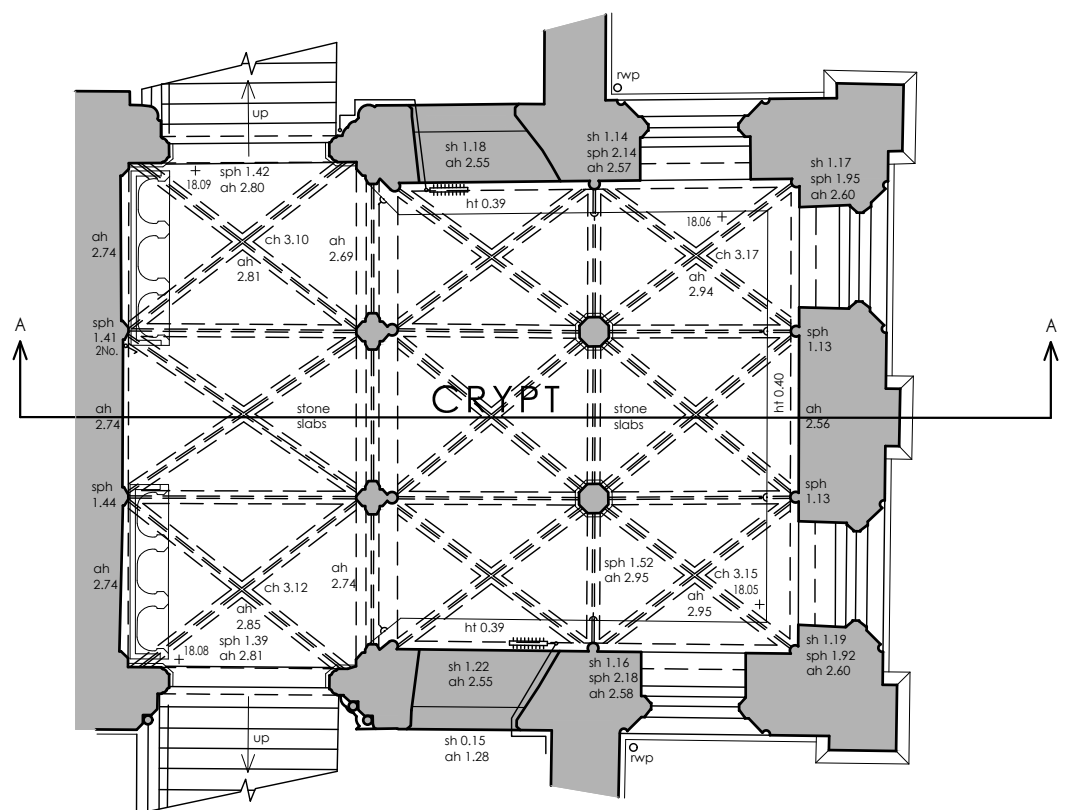


© This Drawing is the copyright of benjamin + beauchamp architects ltd.
All dimensions to be checked on site by contractor and not scaled from this drawing.

benjamin + beauchamp architects ltd accept no liability for any expense, loss or damage of whatsoever nature and however arising from any variation made to this drawing or in the execution of the work to which it relates, which has not been referred to them and their approval obtained.

P:\WIMBORNE MINSTER - 0450\Drawings, Photos & Graphics\1\02 Drawings\Drawing board\0450.001 Existing Plan.dwg

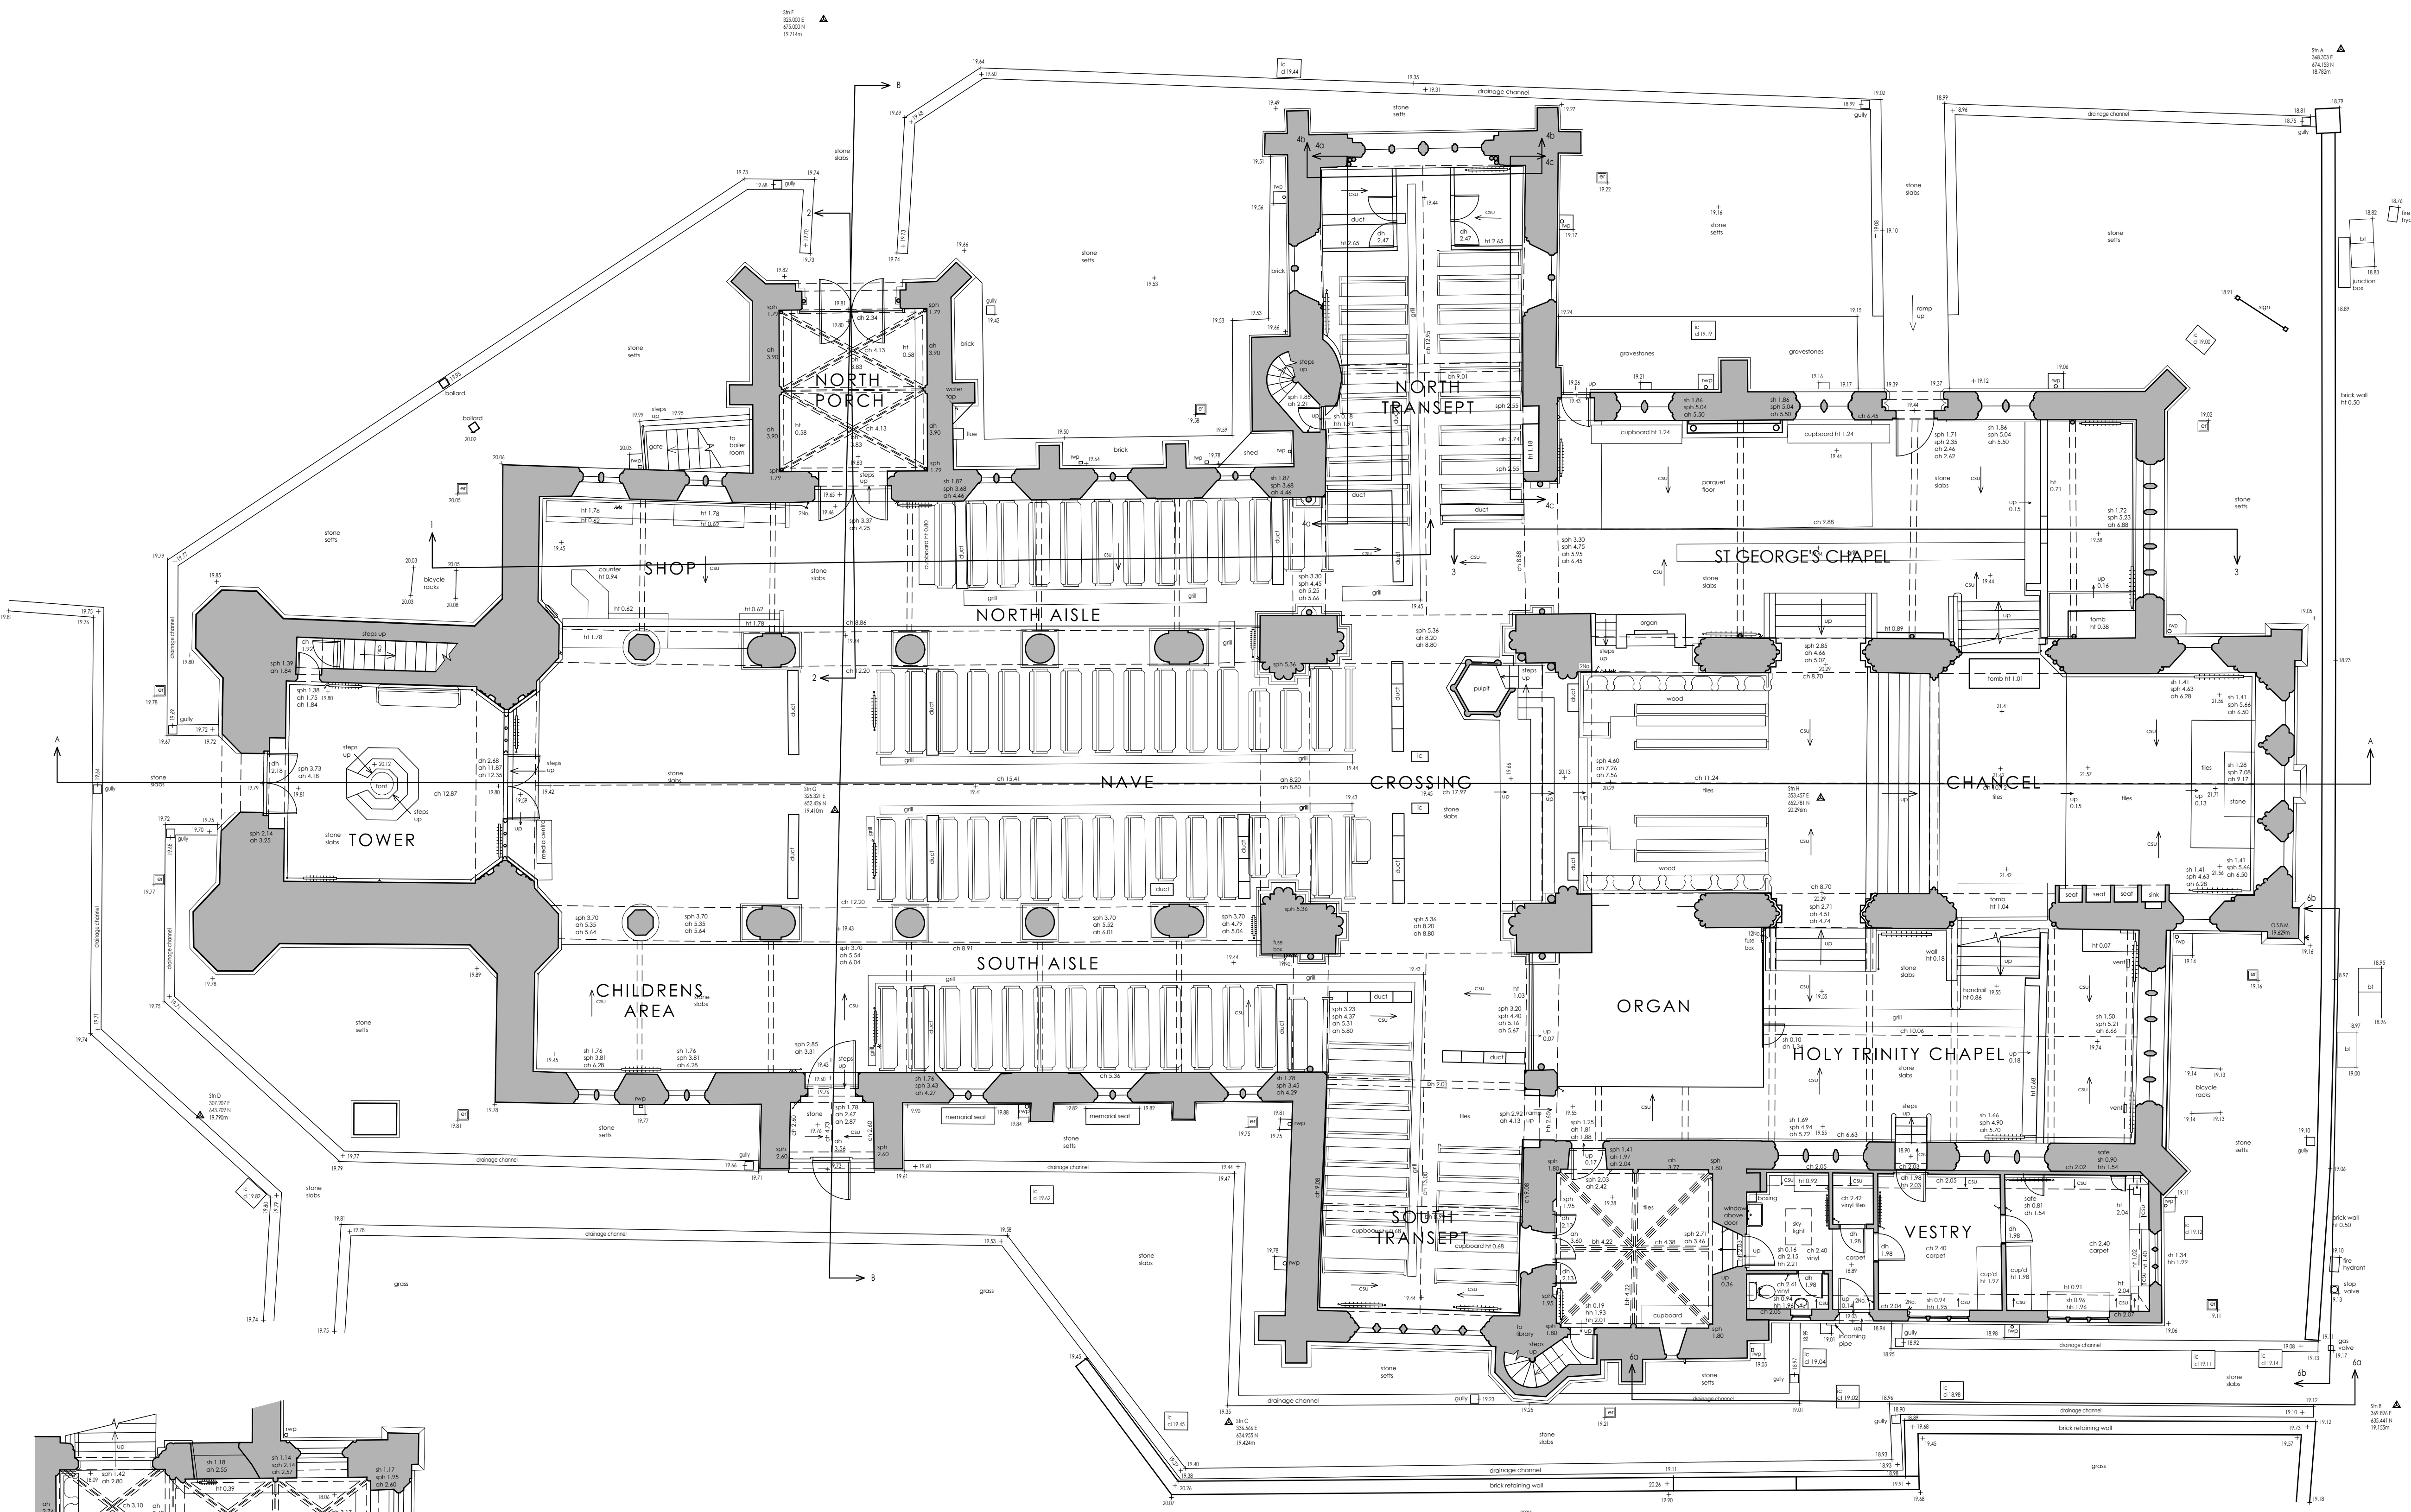

Revision	Date	Initials	Notes
B	25.01.23	mb	Sections lines updated
A	18.06.21	JLB	Minor amendments

WIMBORNE MINSTER St Cuthburga

Existing Plan

SURVEY

benjamin + beauchamp
architecture design conservation
the borough studios, the borough,
wedmore, somerset BS28 4EB
T01934 713313 F01934 713314

Drawn By: BC Date: 23/06/16 Scale: 1:100 at A1
Drawing No: 0450.S.001 B

Studio: 02047411111 www.b2c-architects.com